

HEADER NOTE:

1. ALL LOAD BEARING HEADERS TO BE 4x8 / (2) 2x8 MIN. U.N.O.
2. ALL MAIN FLOOR EXTERIOR WINDOW HEADER HEIGHTS SHOWN AT 8'-0" A.F.F U.N.O.
3. ALL MAIN FLOOR INTERIOR HEADER HEIGHTS TO BE FRAMED AT 8'-8" A.F.F. (TO BOTTOM OF HEADER) U.N.O.

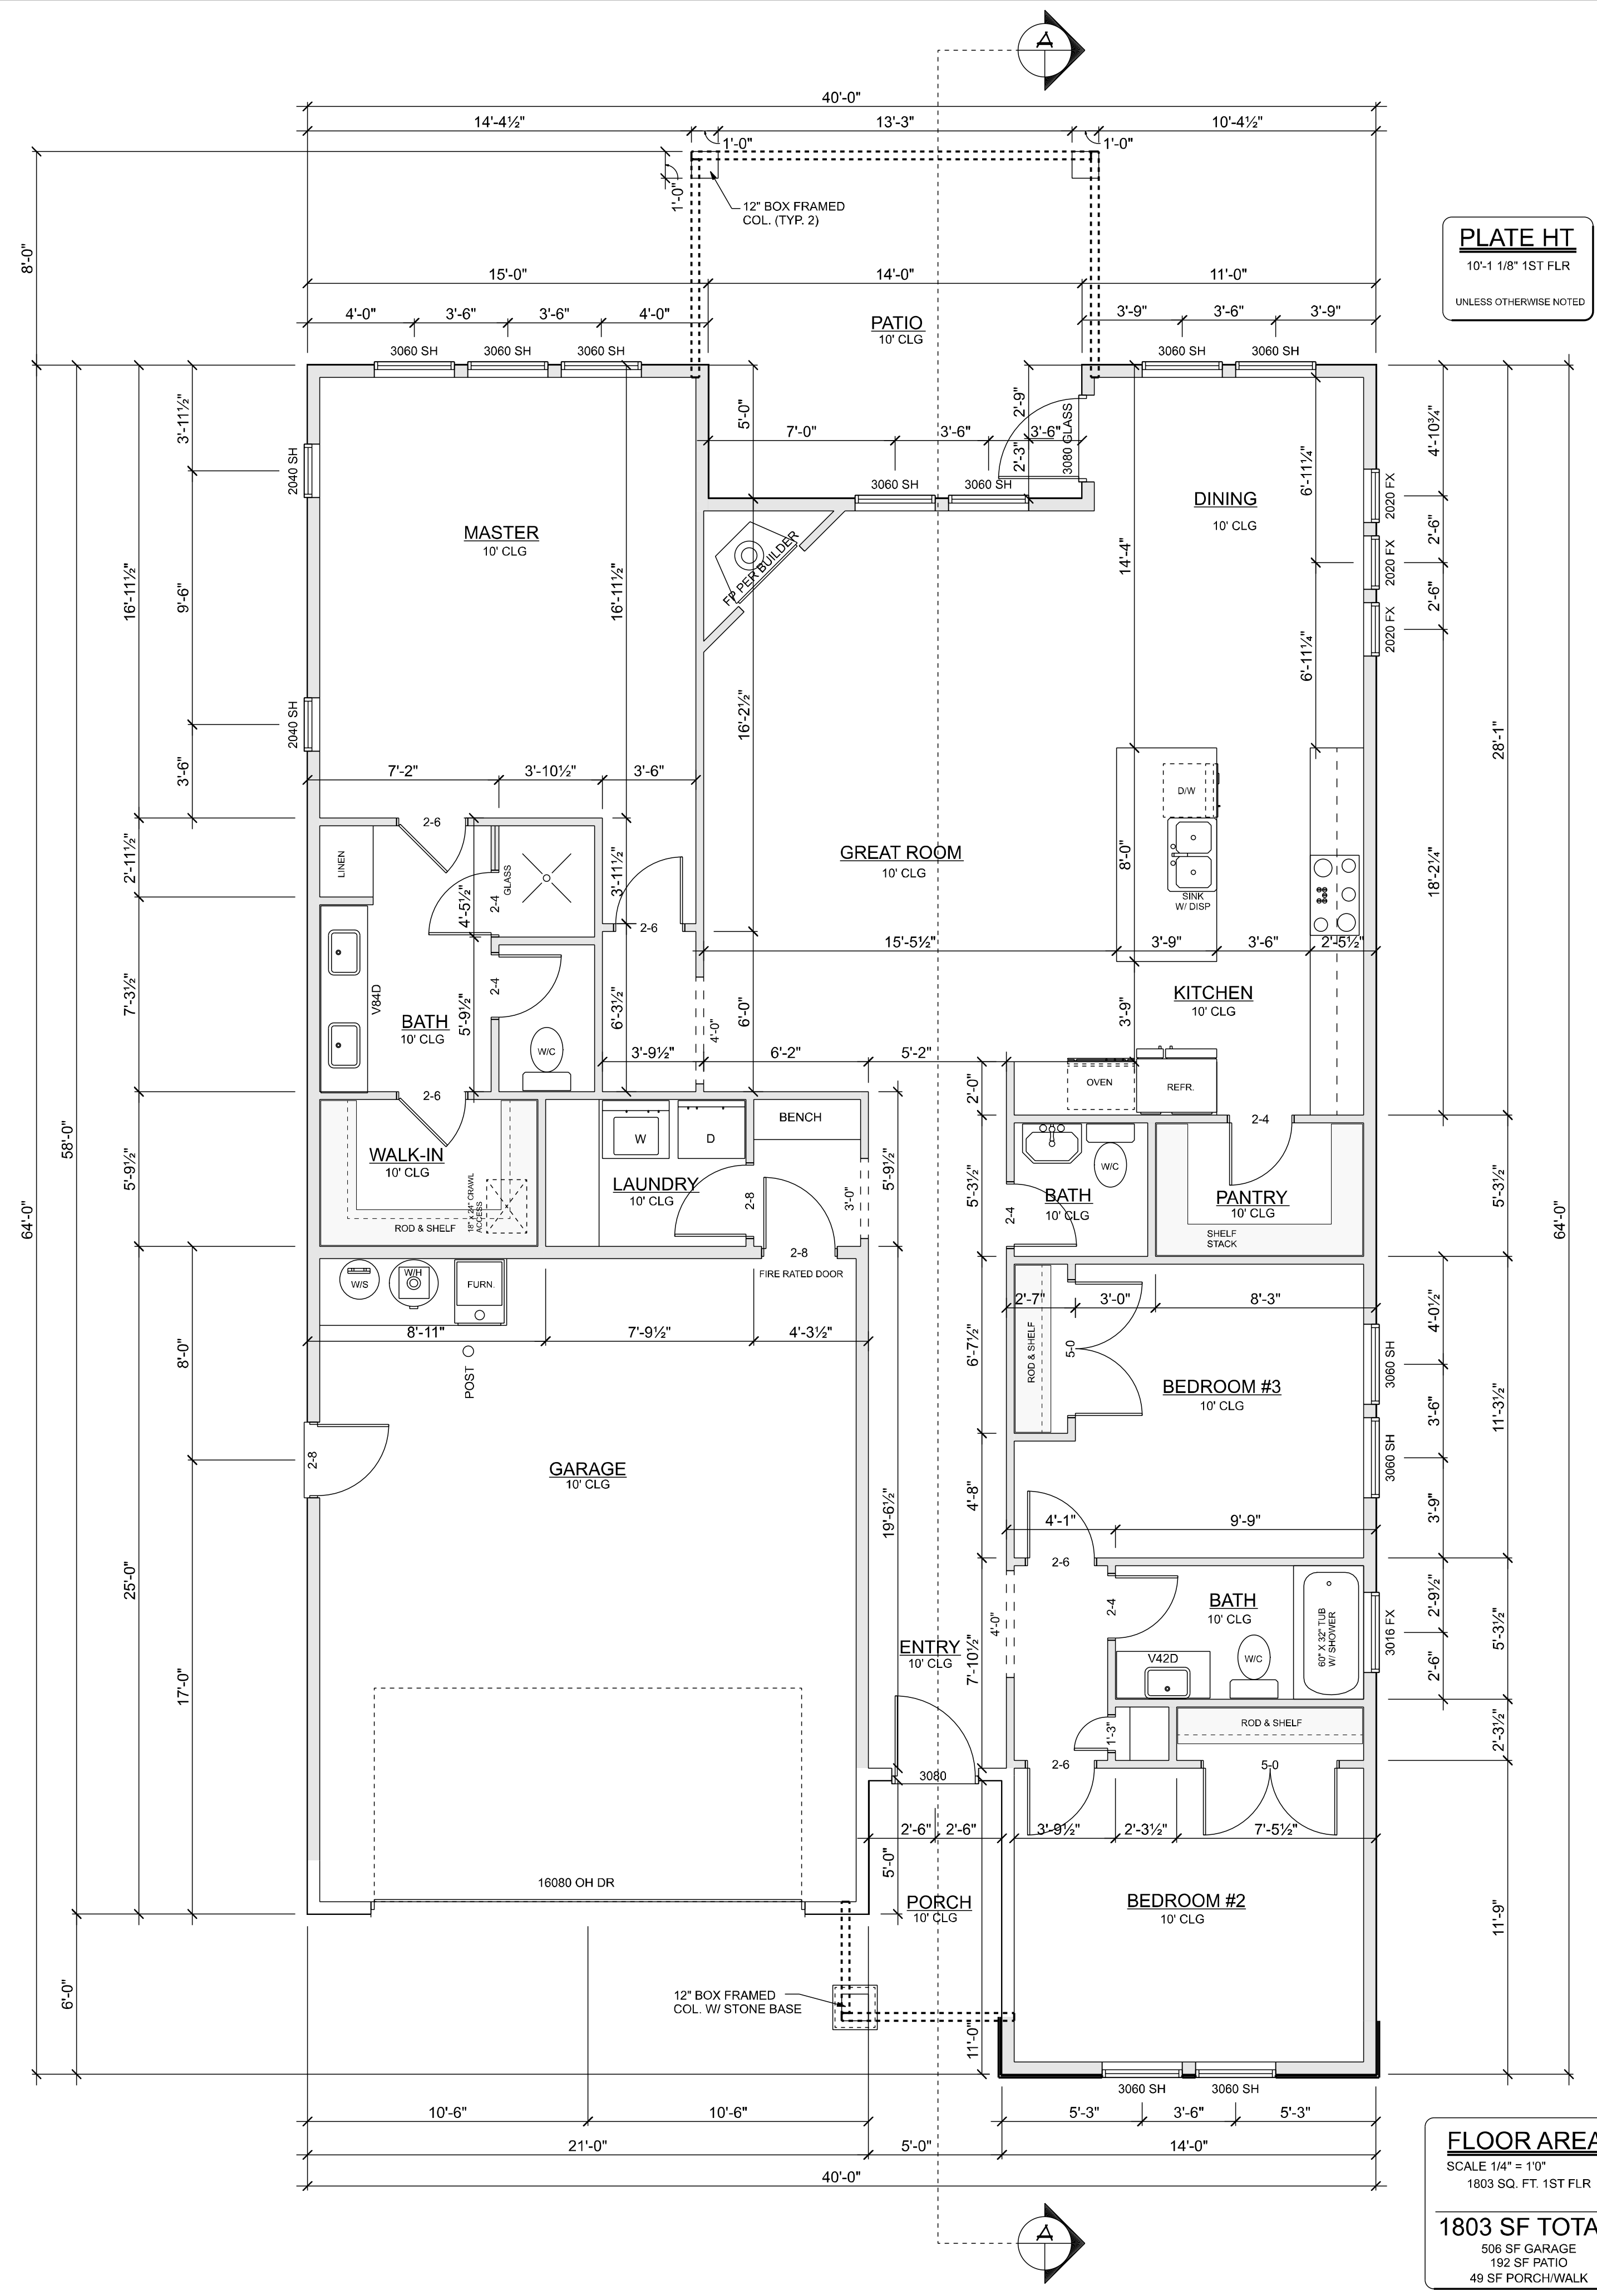


PLATE HT
10'-1 1/8" 1ST FLR
UNLESS OTHERWISE NOTED

FLOOR AREA
SCALE 1/4" = 1"
1803 SQ. FT. 1ST FLR
1803 SF TOTAL
506 SF GARAGE
192 SF PATIO
49 SF PORCH/WALK

MAIN LEVEL FLOOR PLAN
SCALE : 1/4" = 1'-0" (FULL SIZE PLANS)

Drafttech, LLC
retains all rights and ownership
of design, plans and specifications



**TETON
ELEVATION B
LOT -- BLOCK --
SUB**

PLAN CONFORMS
TO CURRENT
PRESCRIPTIVE CODE

PRELIMINARY DRAWINGS
REV I 08-05-22

CONTRACTOR TO REVIEW DRAWINGS
PRIOR TO BIDDING AND CONSTRUCTION.
ANY ERRORS AND OMISSIONS SHALL BE
BROUGHT TO THE ATTENTION OF THE
DRAFTER/DESIGNER FOR CORRECTION.

FINAL DRAWINGS
REV A

CURRENT REVISION: **1**

DESIGNER: A. CARRERA

DRAFTER: J. MAHAN

CHECKED BY: _____

DRAWING:
FLOOR PLAN